


THIS MAP IS FOR THE PURPOSE
OF AD VALOREM TAXATION ONLY.



S.1/2 N.W.1/4, Sec.28, T.6N.,R.5W., S.B.B.&M.

City of Adelanto
Tax Rate Area
14000,14047

0459 - 25

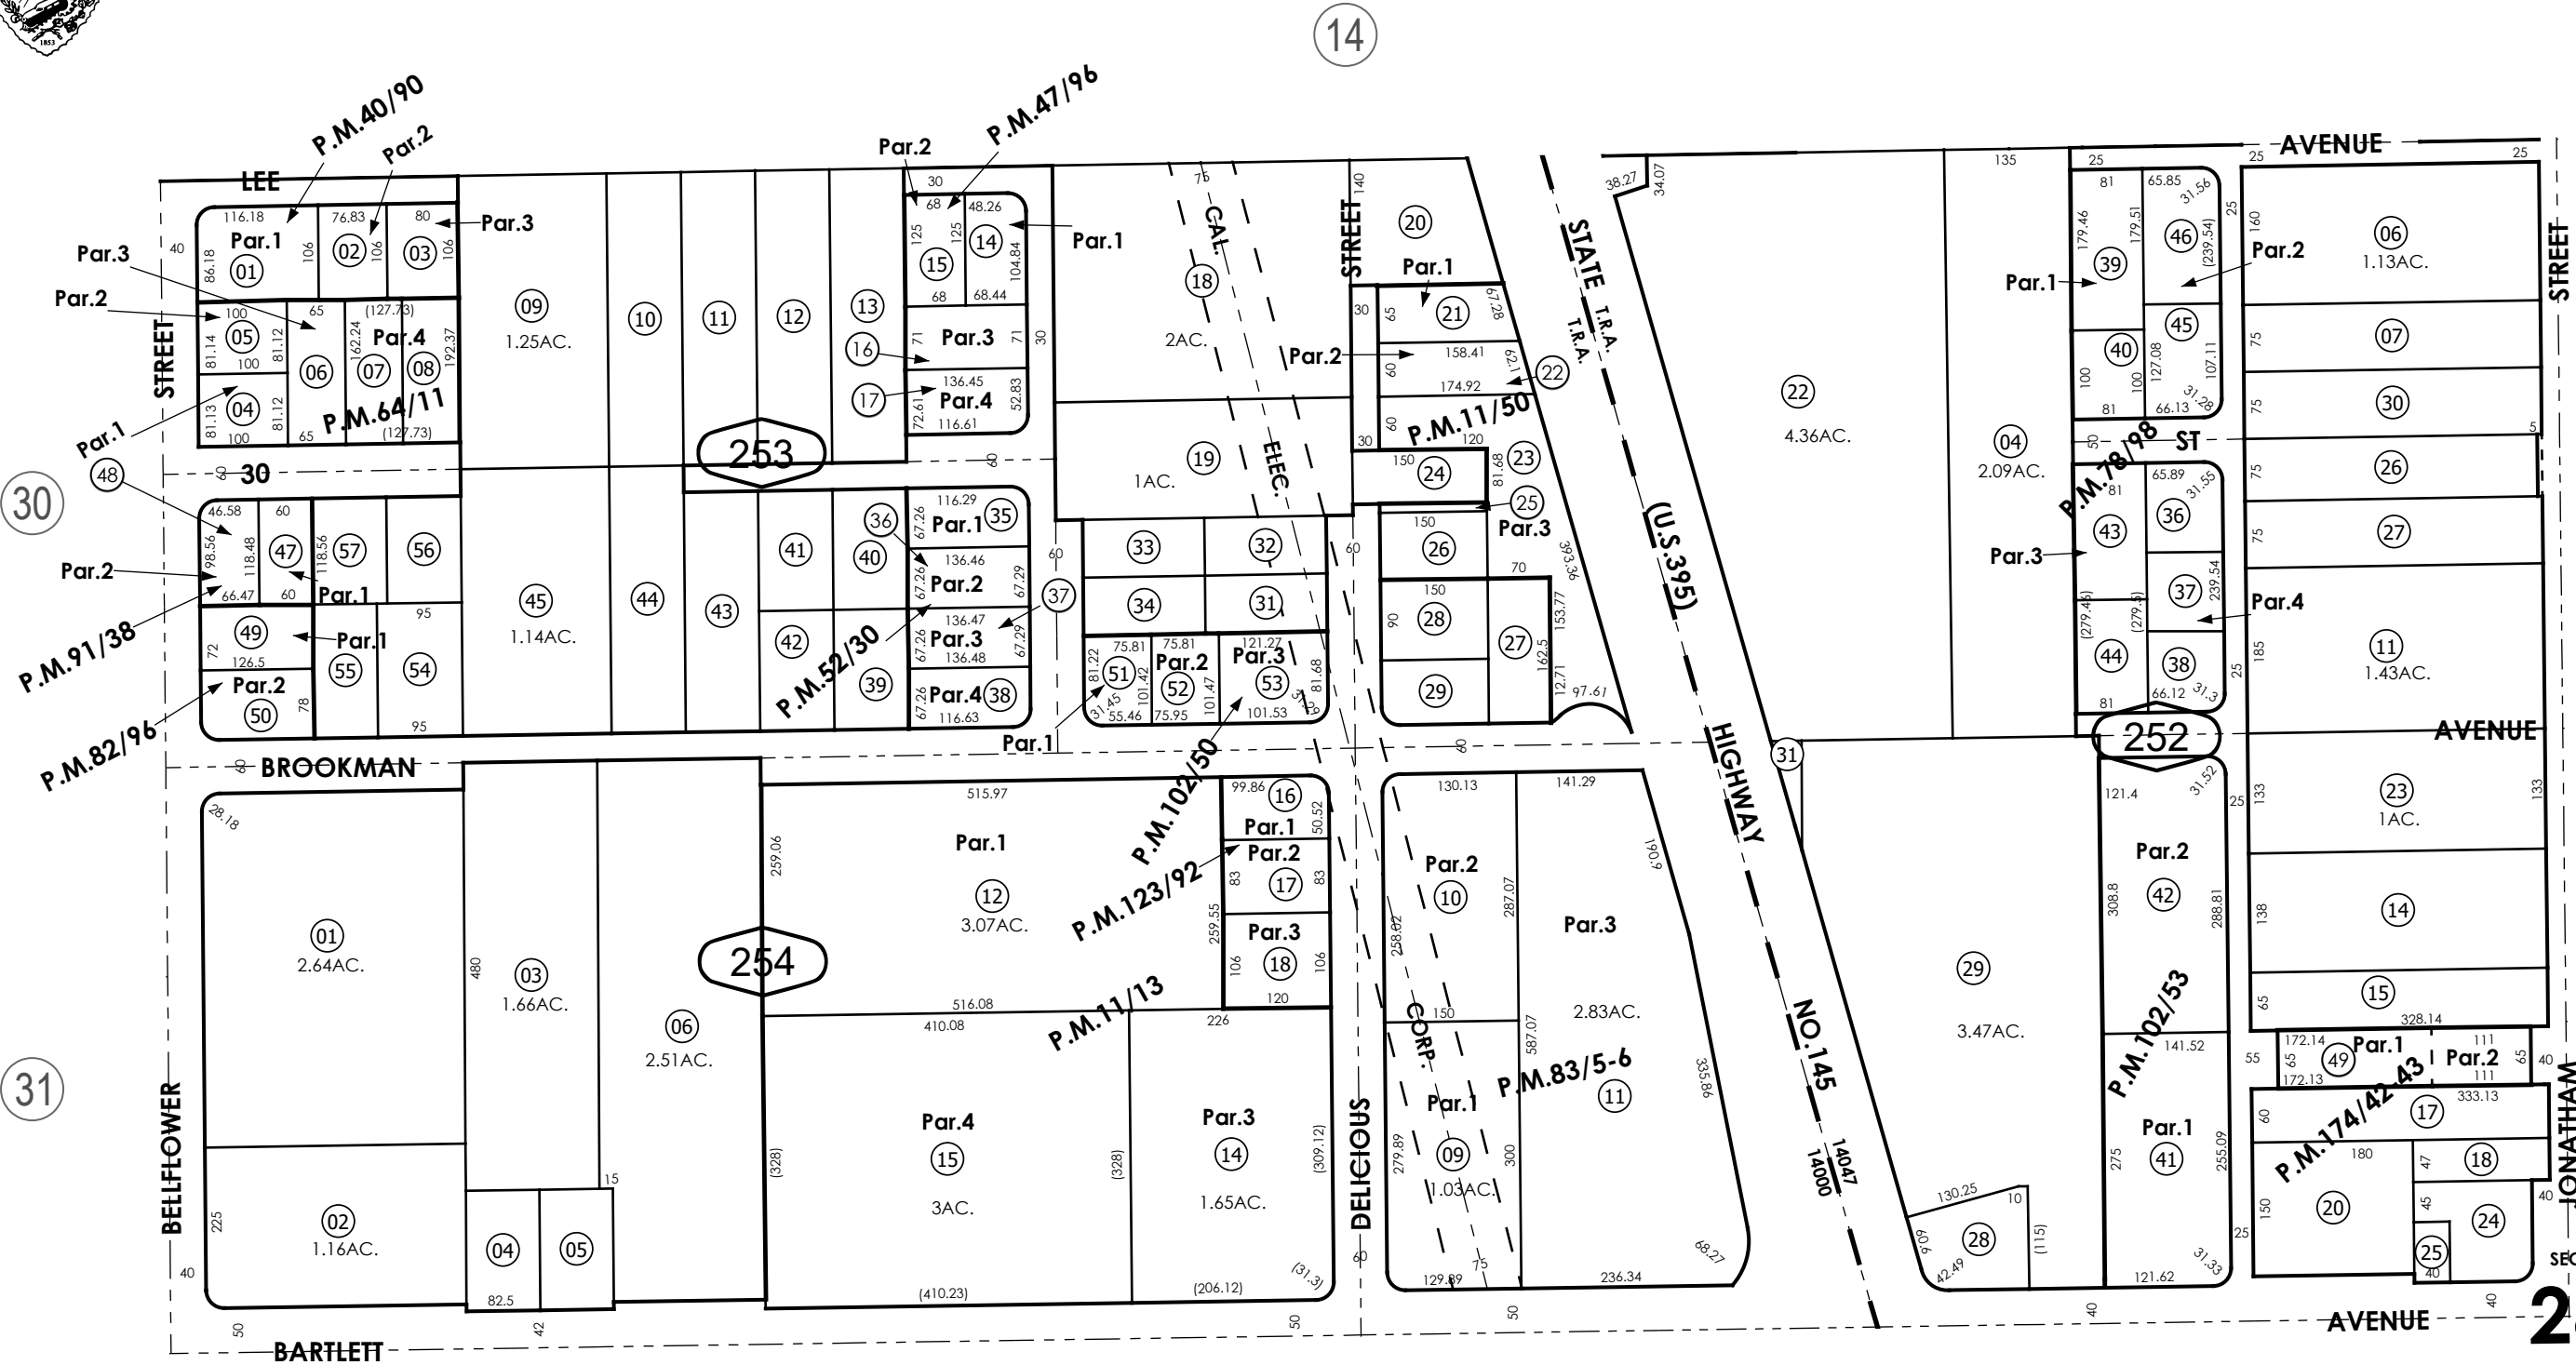

Parcel Map No.1174, P.M.11/13
Parcel Map No.1175, P.M.11/50
Ptn. Parcel Map No. 4413, P.M.40/90
Parcel Map No.5186, P.M.47/96
Parcel Map No.5514, P.M.52/30
Parcel Map No.6628, P.M.64/11
Parcel Map No.7630, P.M.78/98

Parcel Map No.7952, P.M.82/96
Parcel Map No.8119, P.M.83/5-6
Parcel Map No.8070, P.M.91/38
Parcel Map No.9376, P.M.102/50
Parcel Map No.8724, P.M.102/53
Parcel Map No.10317, P.M.123/92
Parcel Map No.14383, P.M.174/42-43

November 2003

Assessor's Map
Book 0459 Page 25
San Bernardino County

REVISED
07/30/25 CA