


THIS MAP IS FOR THE PURPOSE  
OF AD VALOREM TAXATION ONLY.



Ptn. Tract No. 20233, M.B. 351/31-35

City of Ontario  
Tax Rate Area  
4090

1073 - 42

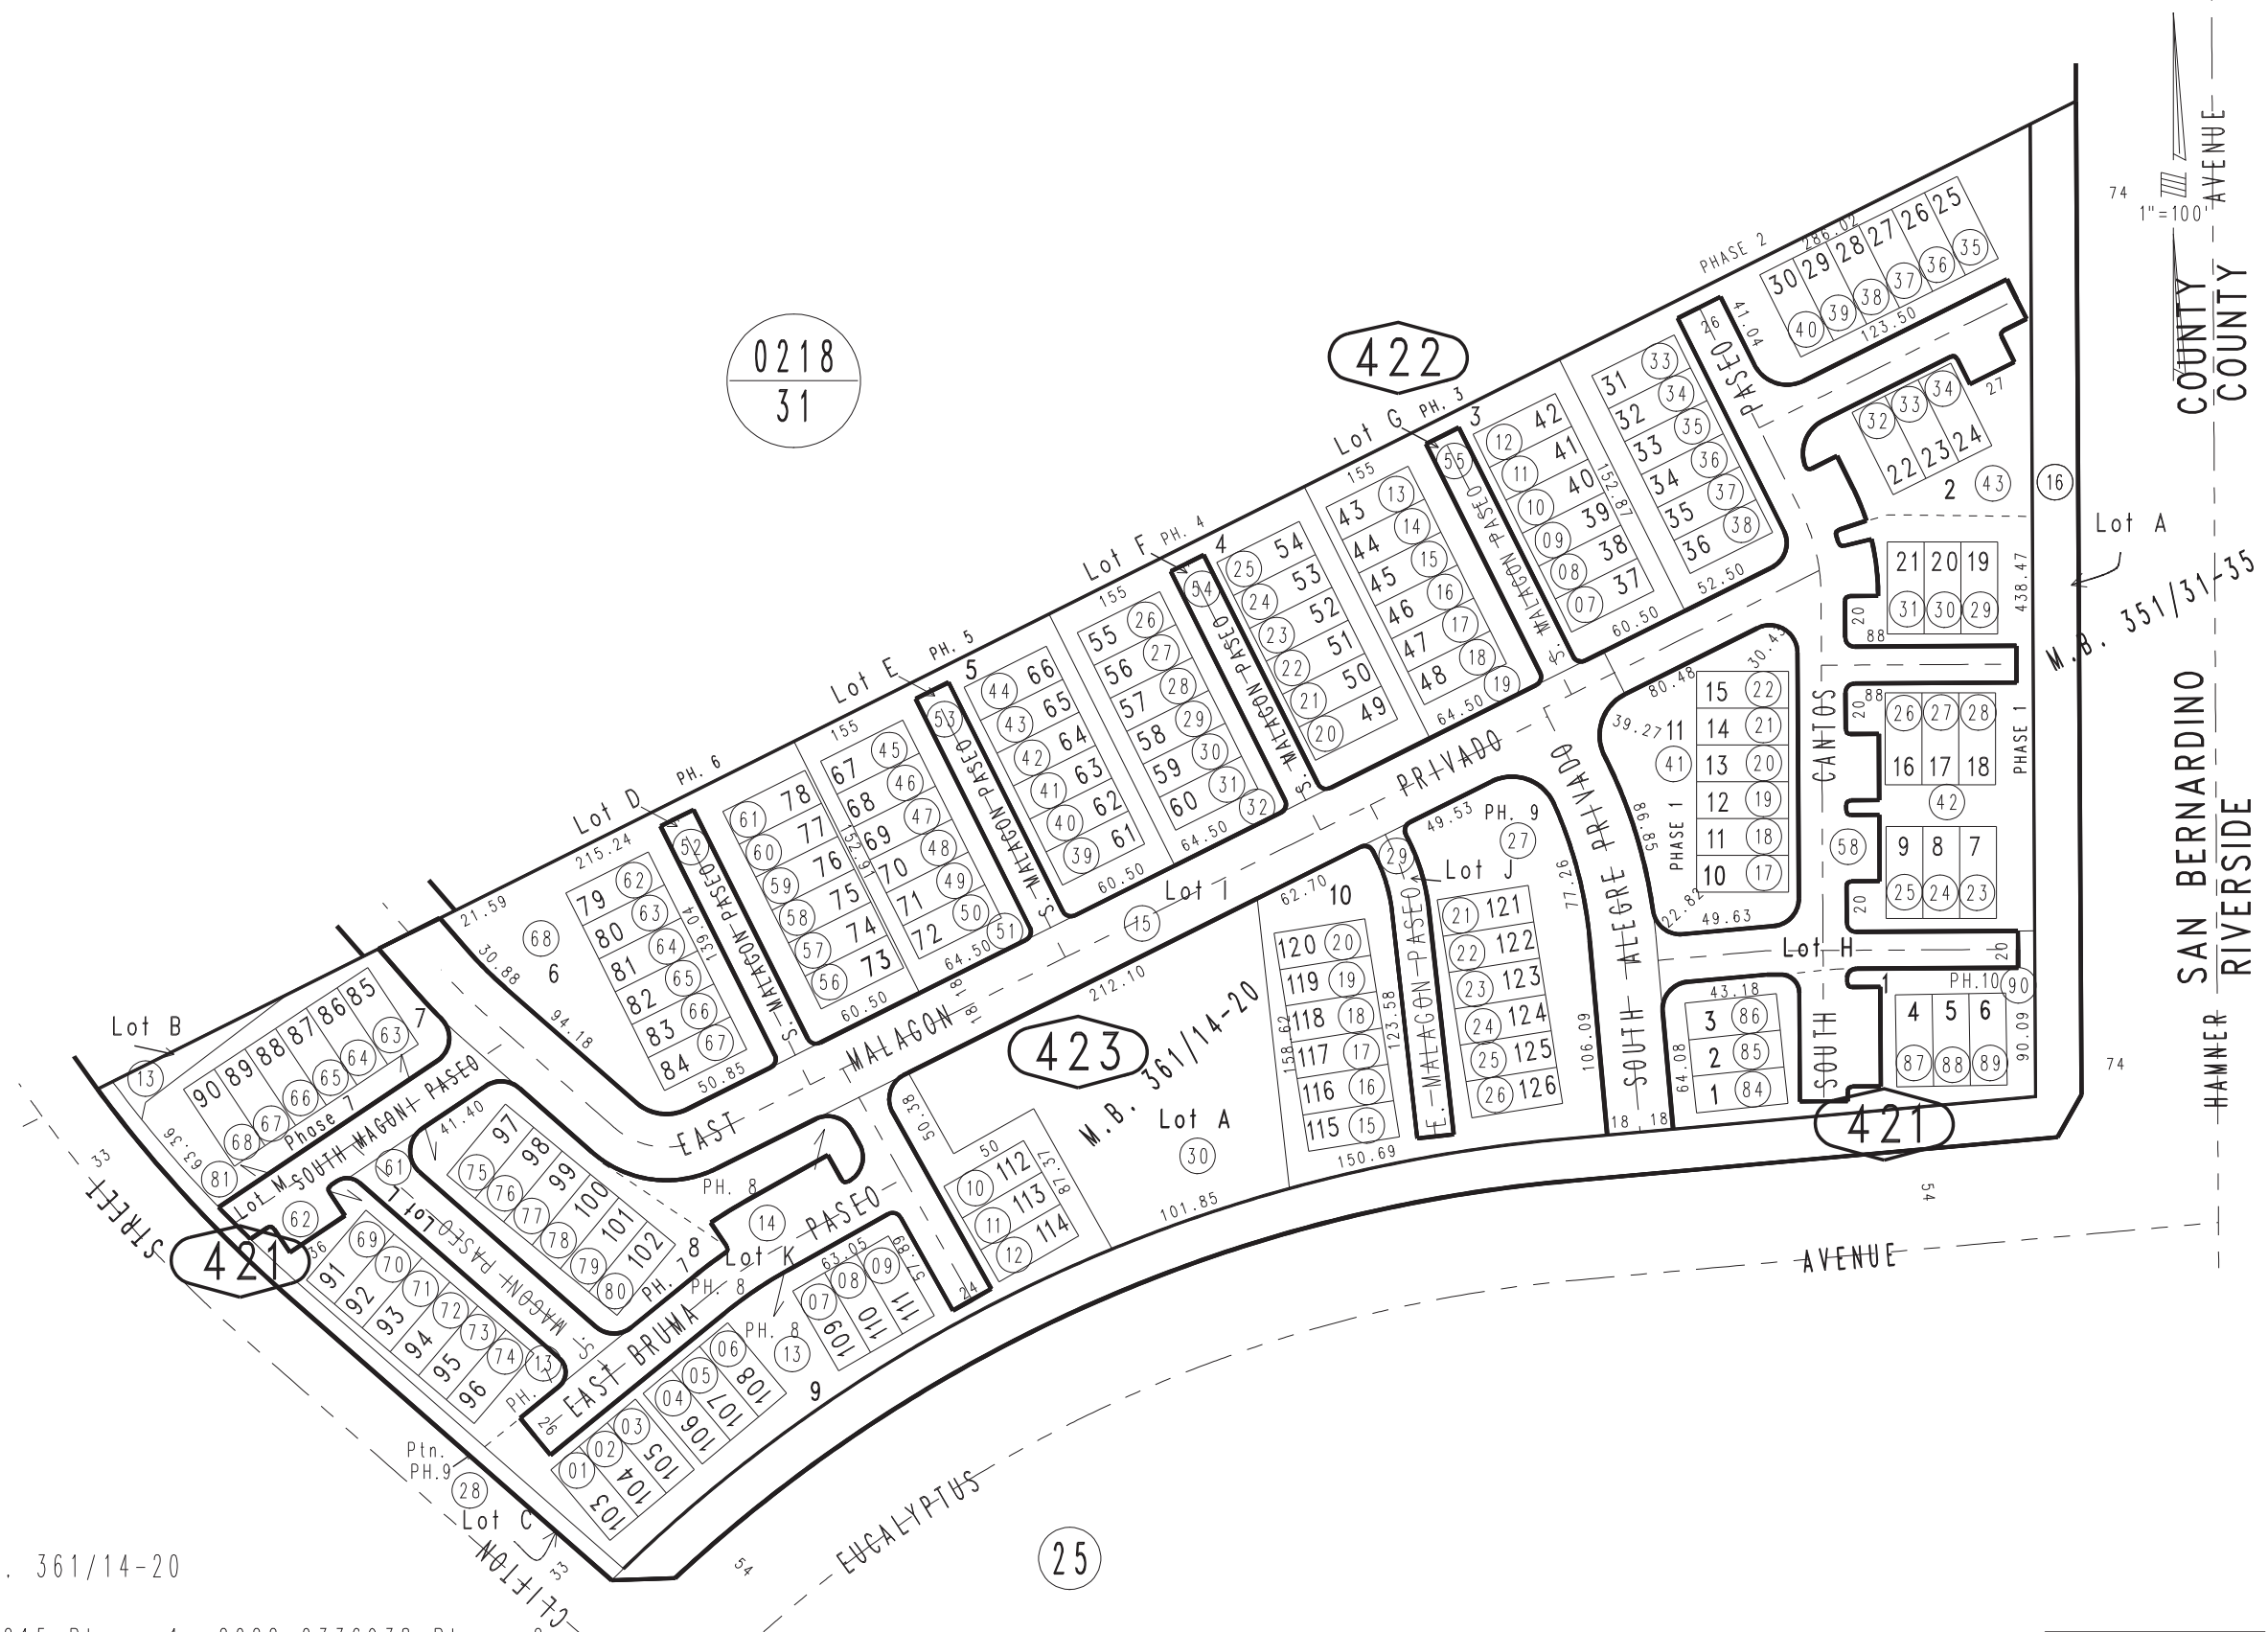

Tract No. 20285, M.B. 361/14-20  
Ventana at Esperanza  
Condo Plan 2022-0278215 Phase 1, 2022-0336938 Phase 2  
Condo Plan 2022-0375733 Phase 3, 2023-0083161 Phase 4  
Condo Plan 2033-0245801 Phase 5, 2024-0013237 Phase 6  
Condo Plan 2024-0137616 Phase 7, 2024-0185556 Phase 8  
Condo Plan 2024-0188774 Phase 9, 2024-0197244 Phase 10

Ptn. N.E.1/4, Sec. 24  
T.2S., R.7W.

Assessor's Map  
Book 1073 Page 42  
San Bernardino County

REVISED  
01/22/24 KC  
04/10/24 RU  
08/13/24 RU  
01/16/25 RU  
01/24/25 RU  
07/03/25 RU