


THIS MAP IS FOR THE PURPOSE  
OF AD VALOREM TAXATION ONLY.



Tract No. 18698, M.B. 346/1-4

City of Chino Hills  
Tax Rate Area  
24028

1028 - 67

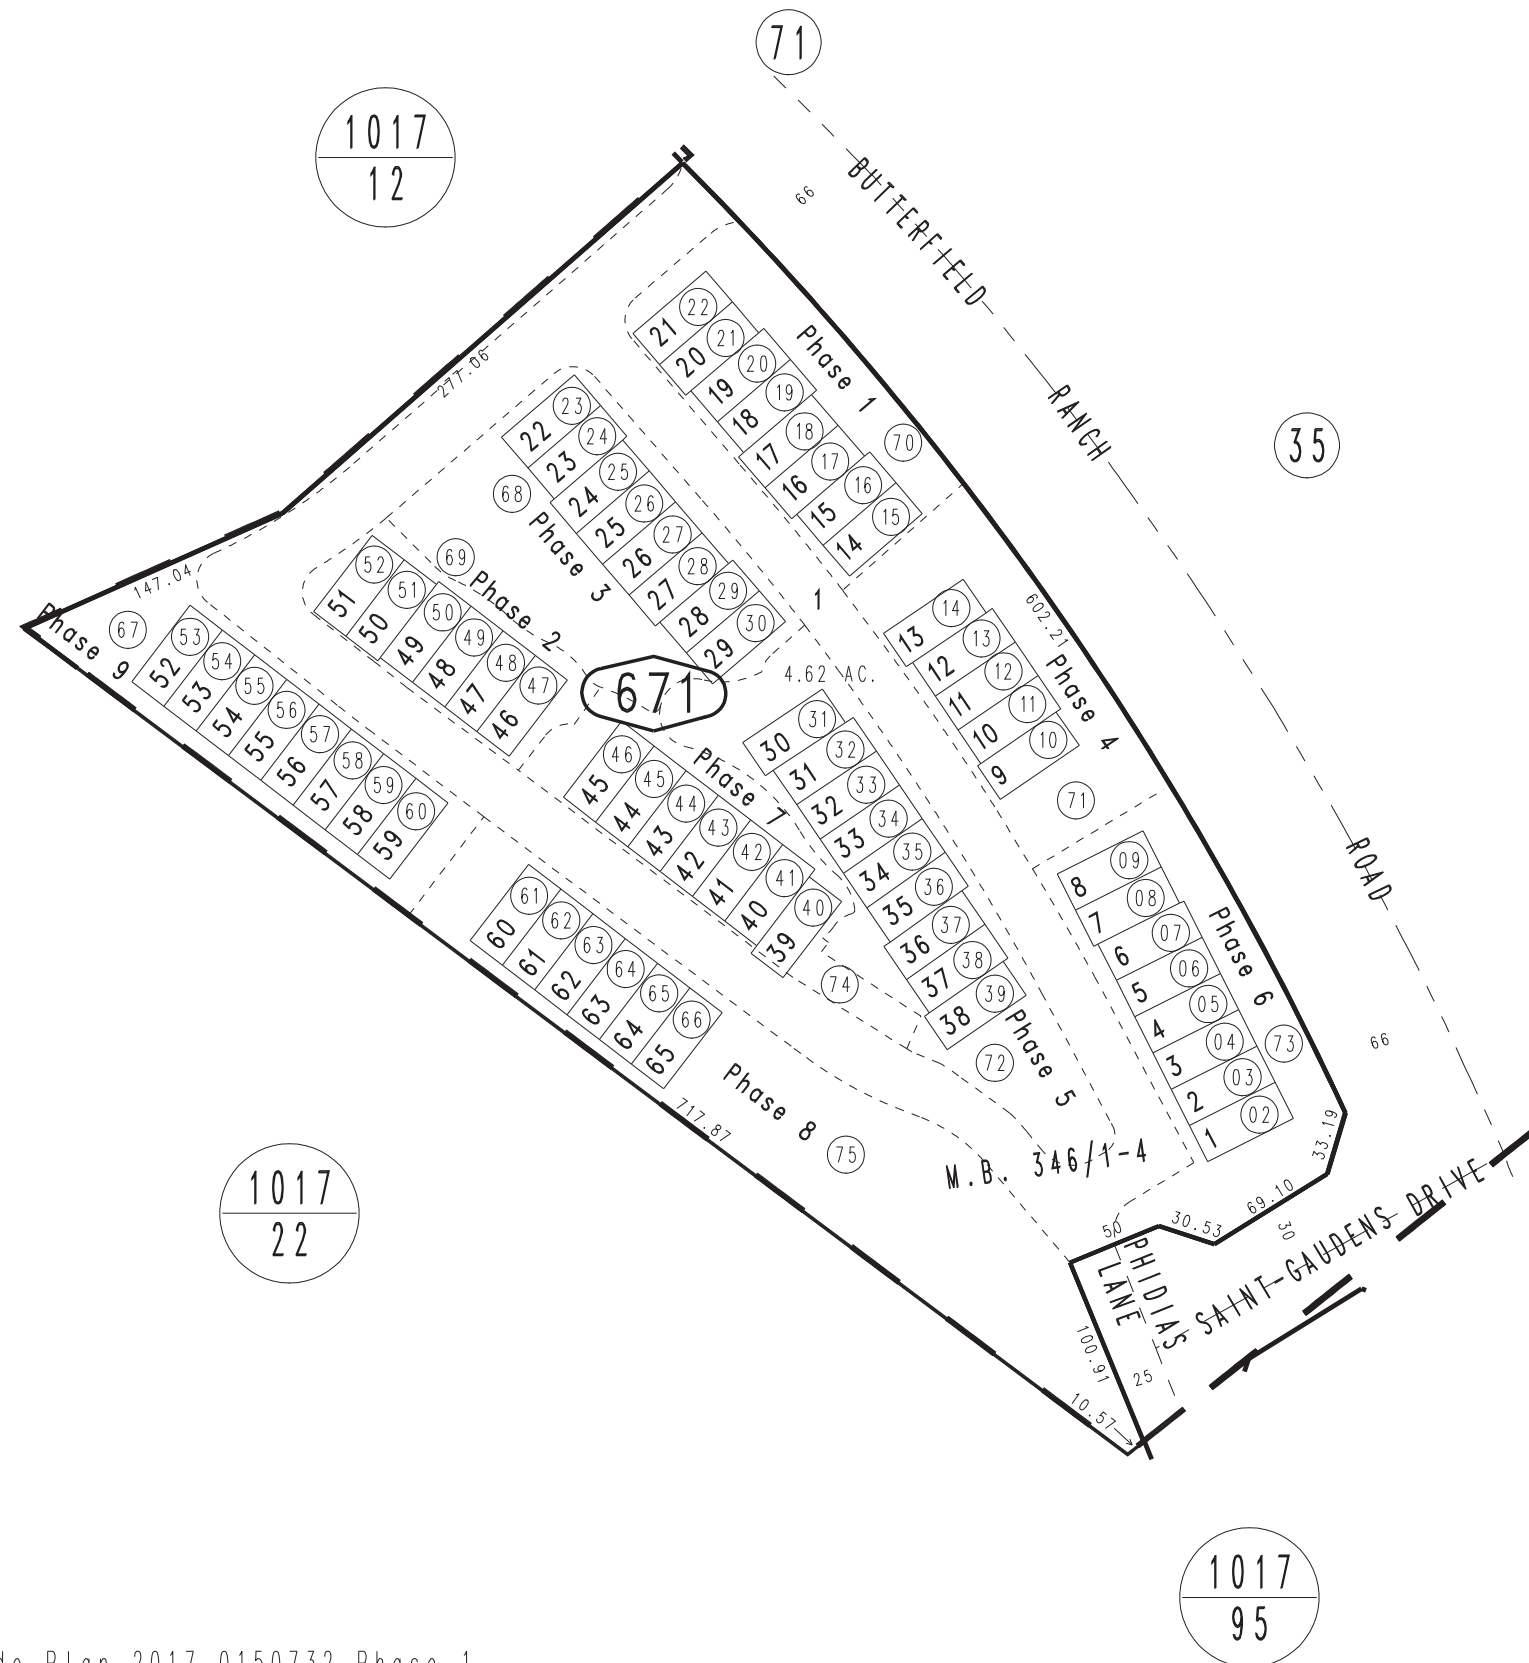

Tract No. 18698, M.B. 346/1-4, Condo Plan 2017-0150732 Phase 1  
Condo Plan 2017-0158298 Phase 2, Condo Plan 2017-0158300 Phase 3  
Condo Plan 2017-0158302 Phase 4, Condo Plan 2017-0158304 Phase 5  
Condo Plan 2017-0158306 Phase 6, Condo Plan 2017-0158308 Phase 7  
Condo Plan 2017-0158310 Phase 8, Condo Plan 2017-0158312 Phase 9

Ptn. S.1/2, Sec. 26 & 27  
T.2S., R.8W.

Assessor's Map  
Book 1028 Page 67  
San Bernardino County

REVISED  
11/16/17 RU  
02/14/18 KC  
06/14/18 KC  
07/10/18 KC-MC  
02/27/19 RU  
06/25/25 RU