



THIS MAP IS FOR THE PURPOSE
OF AD VALOREM TAXATION ONLY.



Ptn. Tract No. 20164, M.B. 356/27-34

City of Chino
Tax Rate Area
1164

1057 - 40

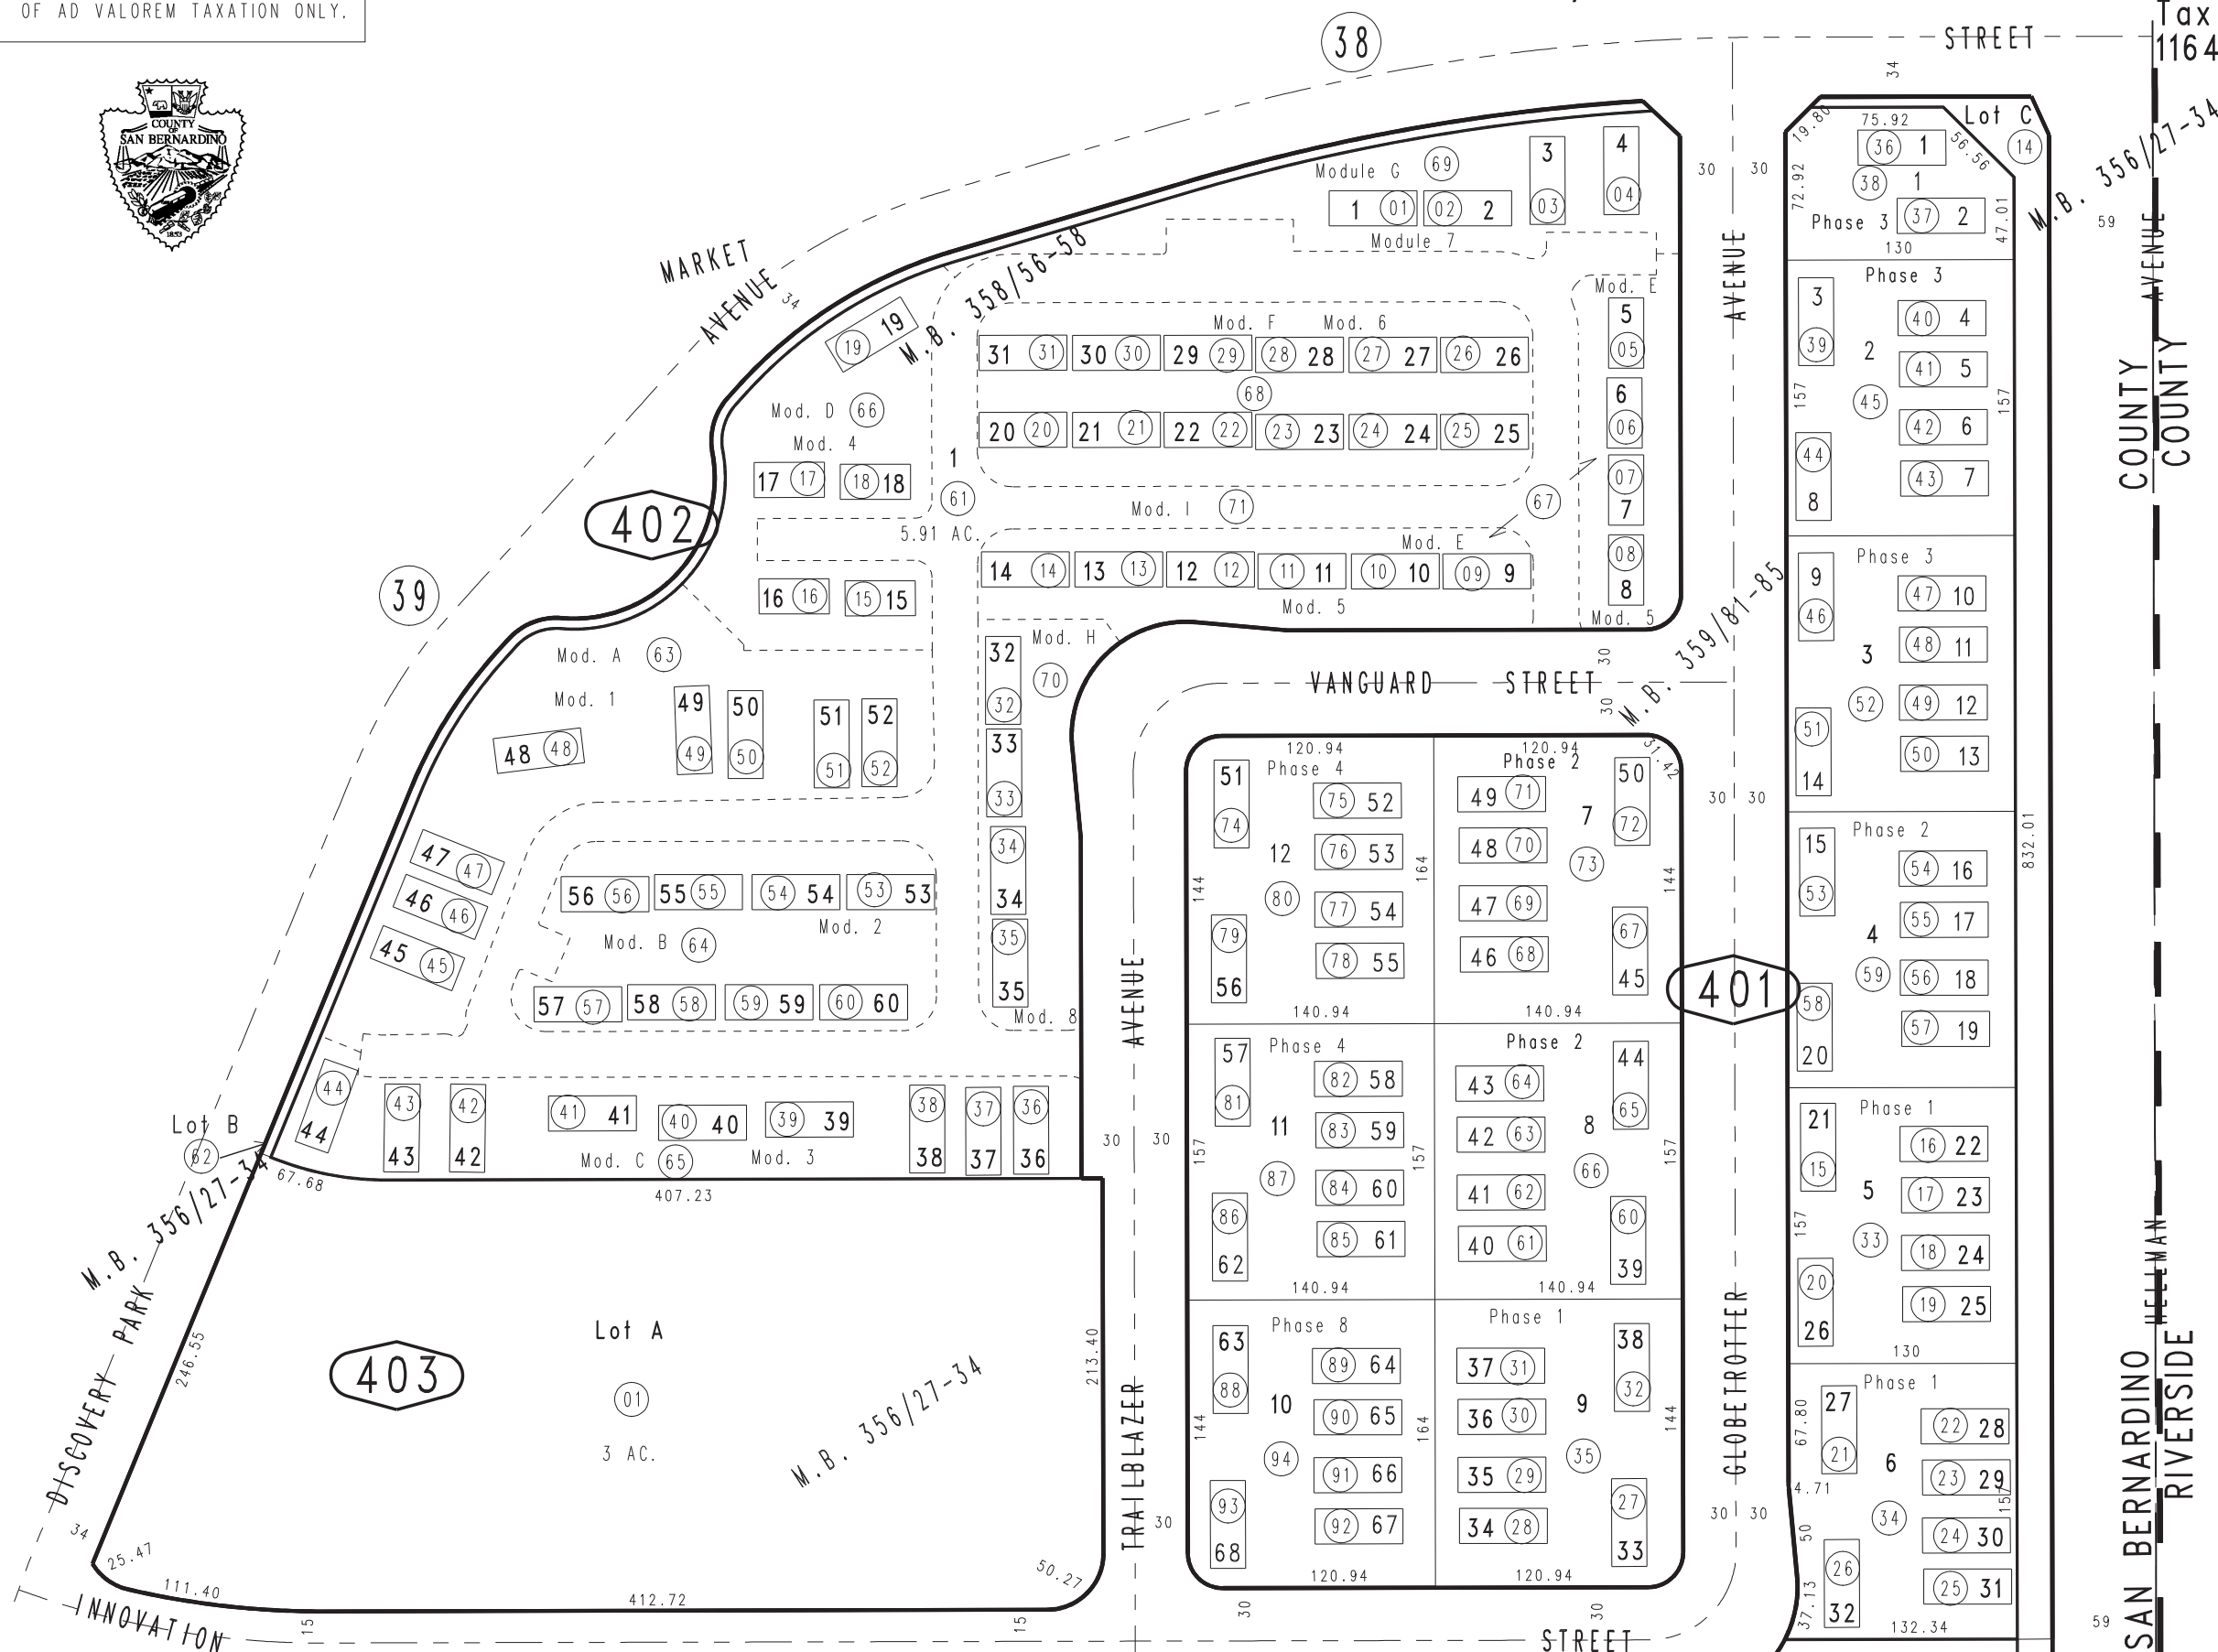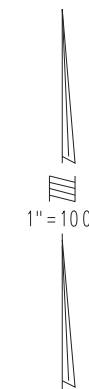

Tract No. 20168, M.B. 359/81-85, Condo Plan 2021-0444726 PH.1,
Condo Plan 2021-0541056 PH.2, 2021-0541057 PH.3
Condo Plan 2022-0021313 PH.4, 2023-0281935 PH.8
Tract No. 20167, M.B. 358/56-58, Condo Plan 2021-0444103

August 2021 RU

Ptn. N.E. 1/4, Sec. 33
T.2S., R.7W.

Assessor's Map
Book 1057 Page 40
San Bernardino County

REVISED
09/30/22 KA
12/01/22 KA
12/13/22 KA
02/29/24 KC
08/05/24 KA
07/01/25 RU