


THIS MAP IS FOR THE PURPOSE  
OF AD VALOREM TAXATION ONLY.



# Ptn. Cucamonga Fruit Lands M.B. 4/9

City of Rancho Cucamonga  
Tax Rate Area  
15015 15143

0209-41

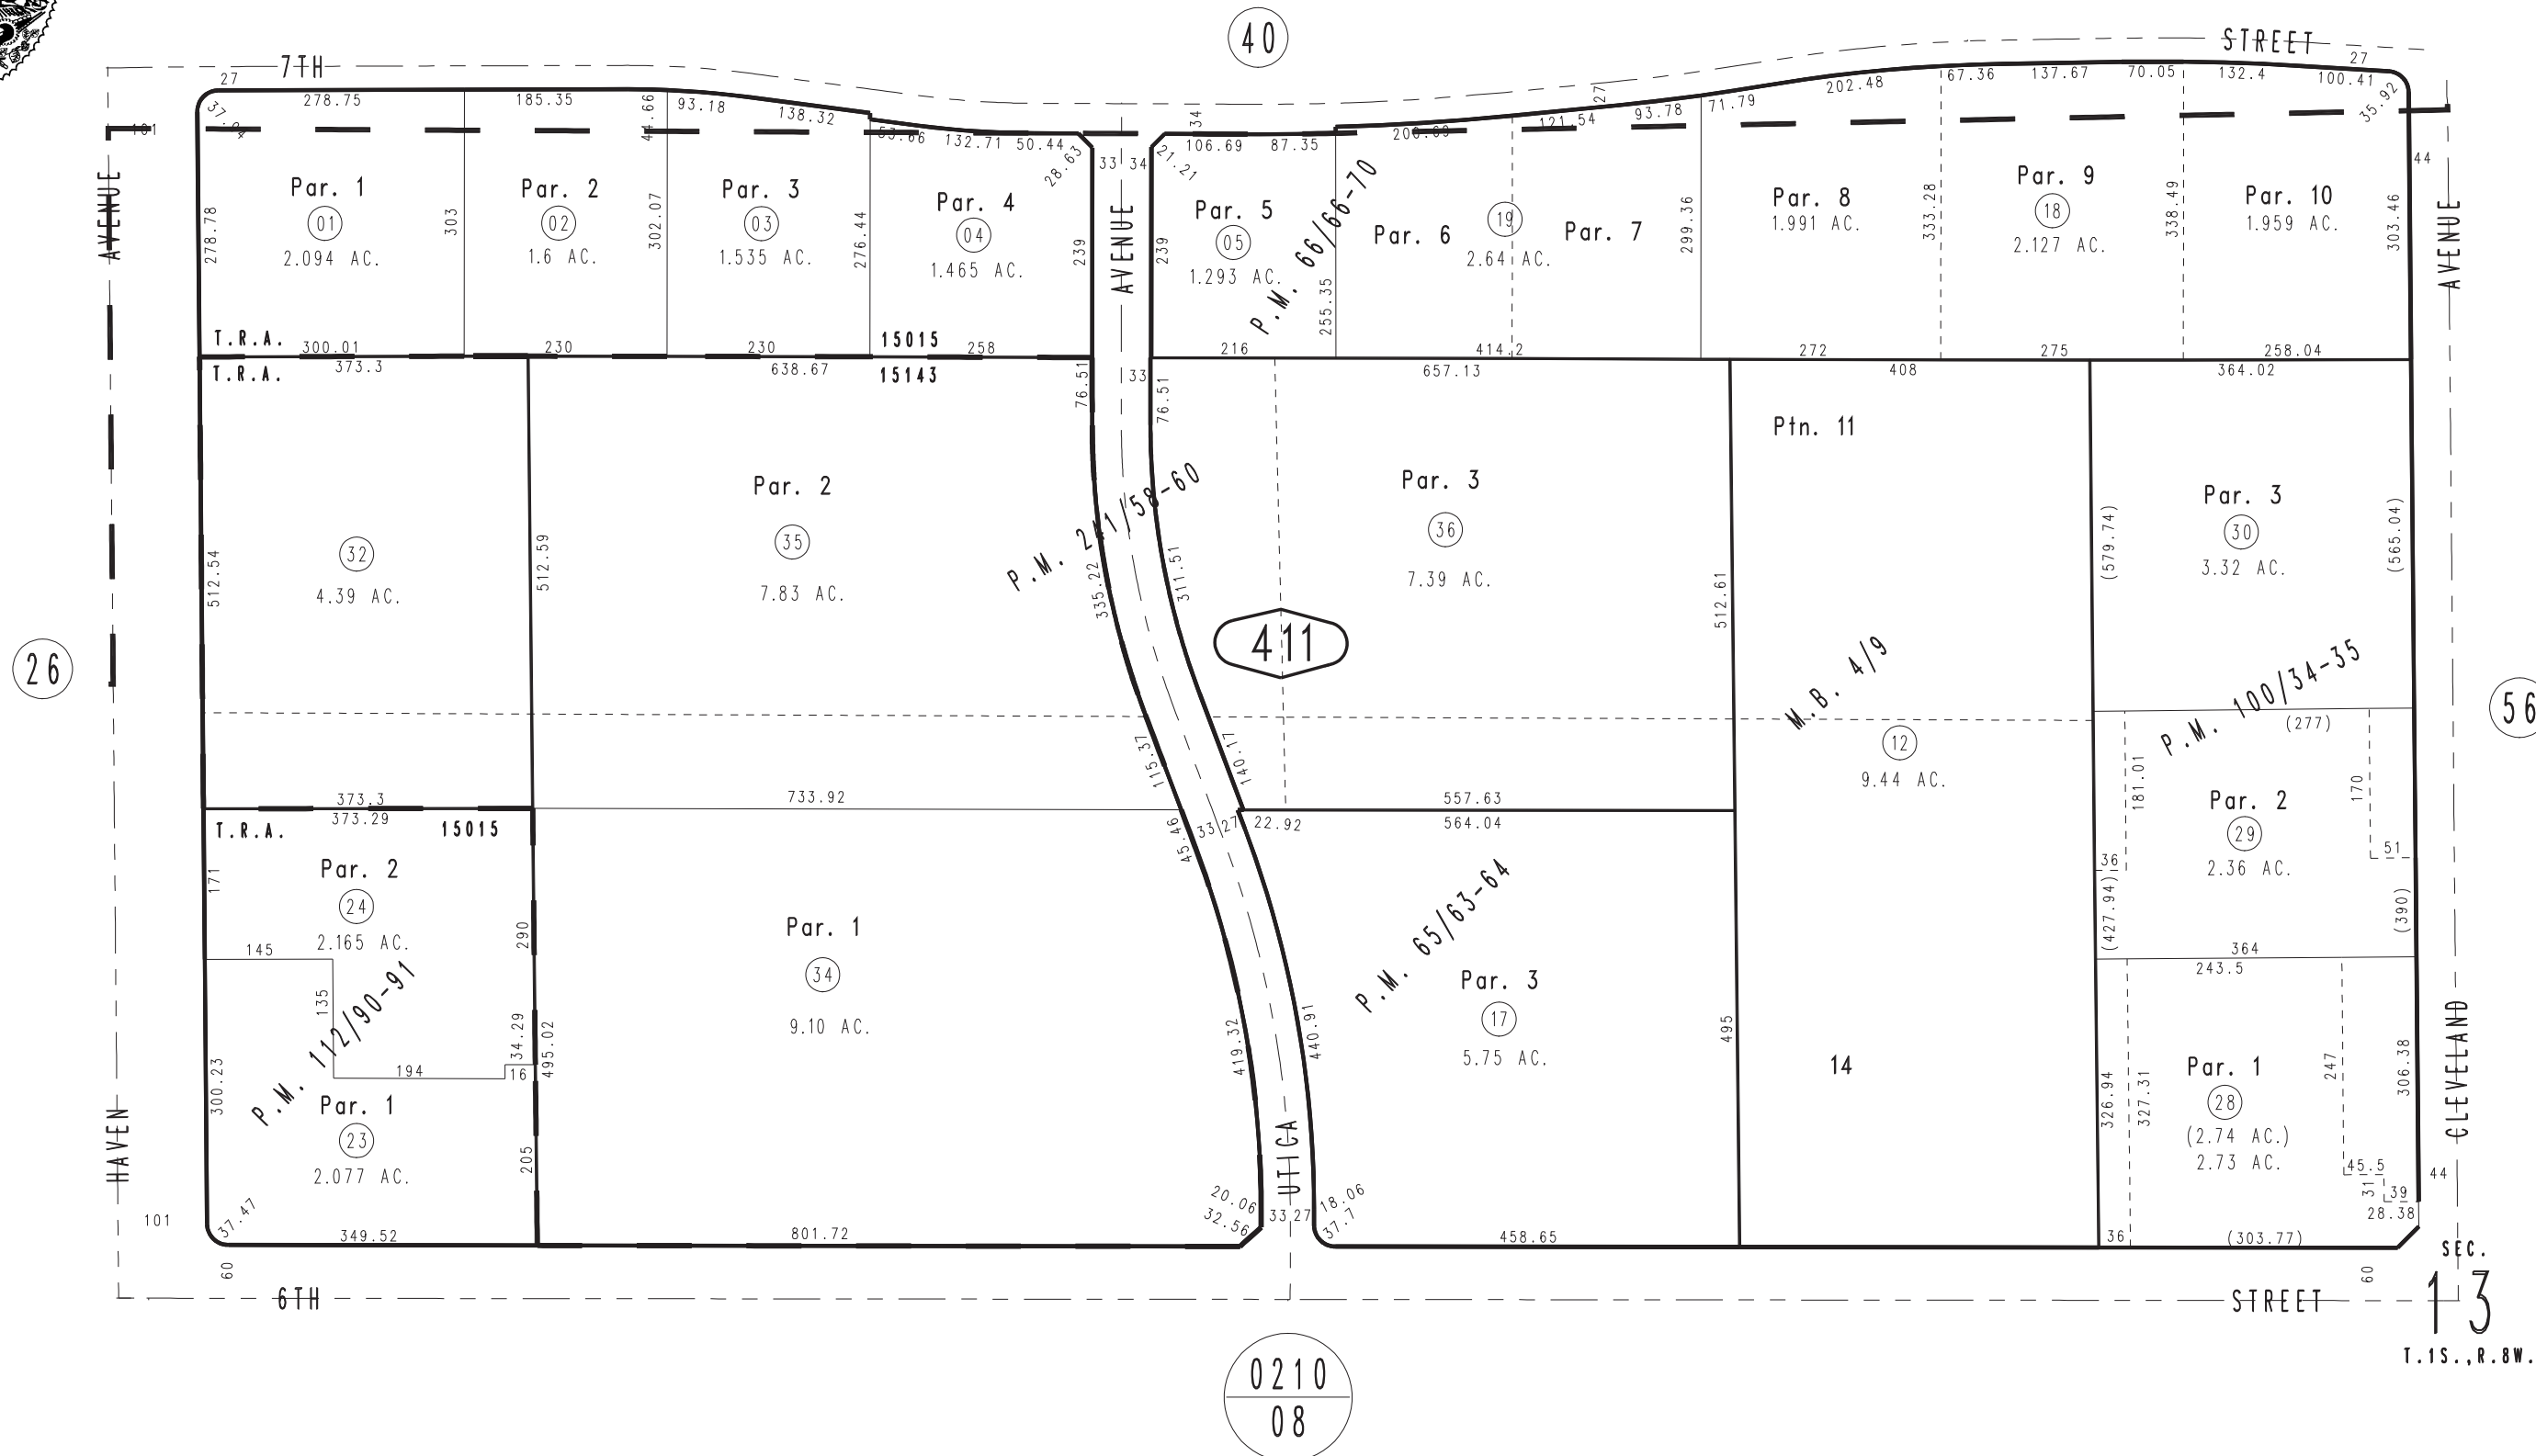

Parcel Map No. 19397, P.M. 241/58-60  
Parcel Map No. 10223, P.M. 112/90-91  
Parcel Map No. 9204, P.M. 100/34-35  
Ptn. Parcel Map No. 6544, P.M. 65/63-64  
Ptn. Parcel Map No. 6194, P.M. 62/62-66, Amended P.M. 66/66-70

September 2004

Ptn. N.W.1/4, Sec.13  
T.1S.,R.7W.

Assessor's Map  
Book 0209 Page 41  
San Bernardino County

REVISED  
03/19/25 KC  
09/12/25 KC