


THIS MAP IS FOR THE PURPOSE
OF AD VALOREM TAXATION ONLY.

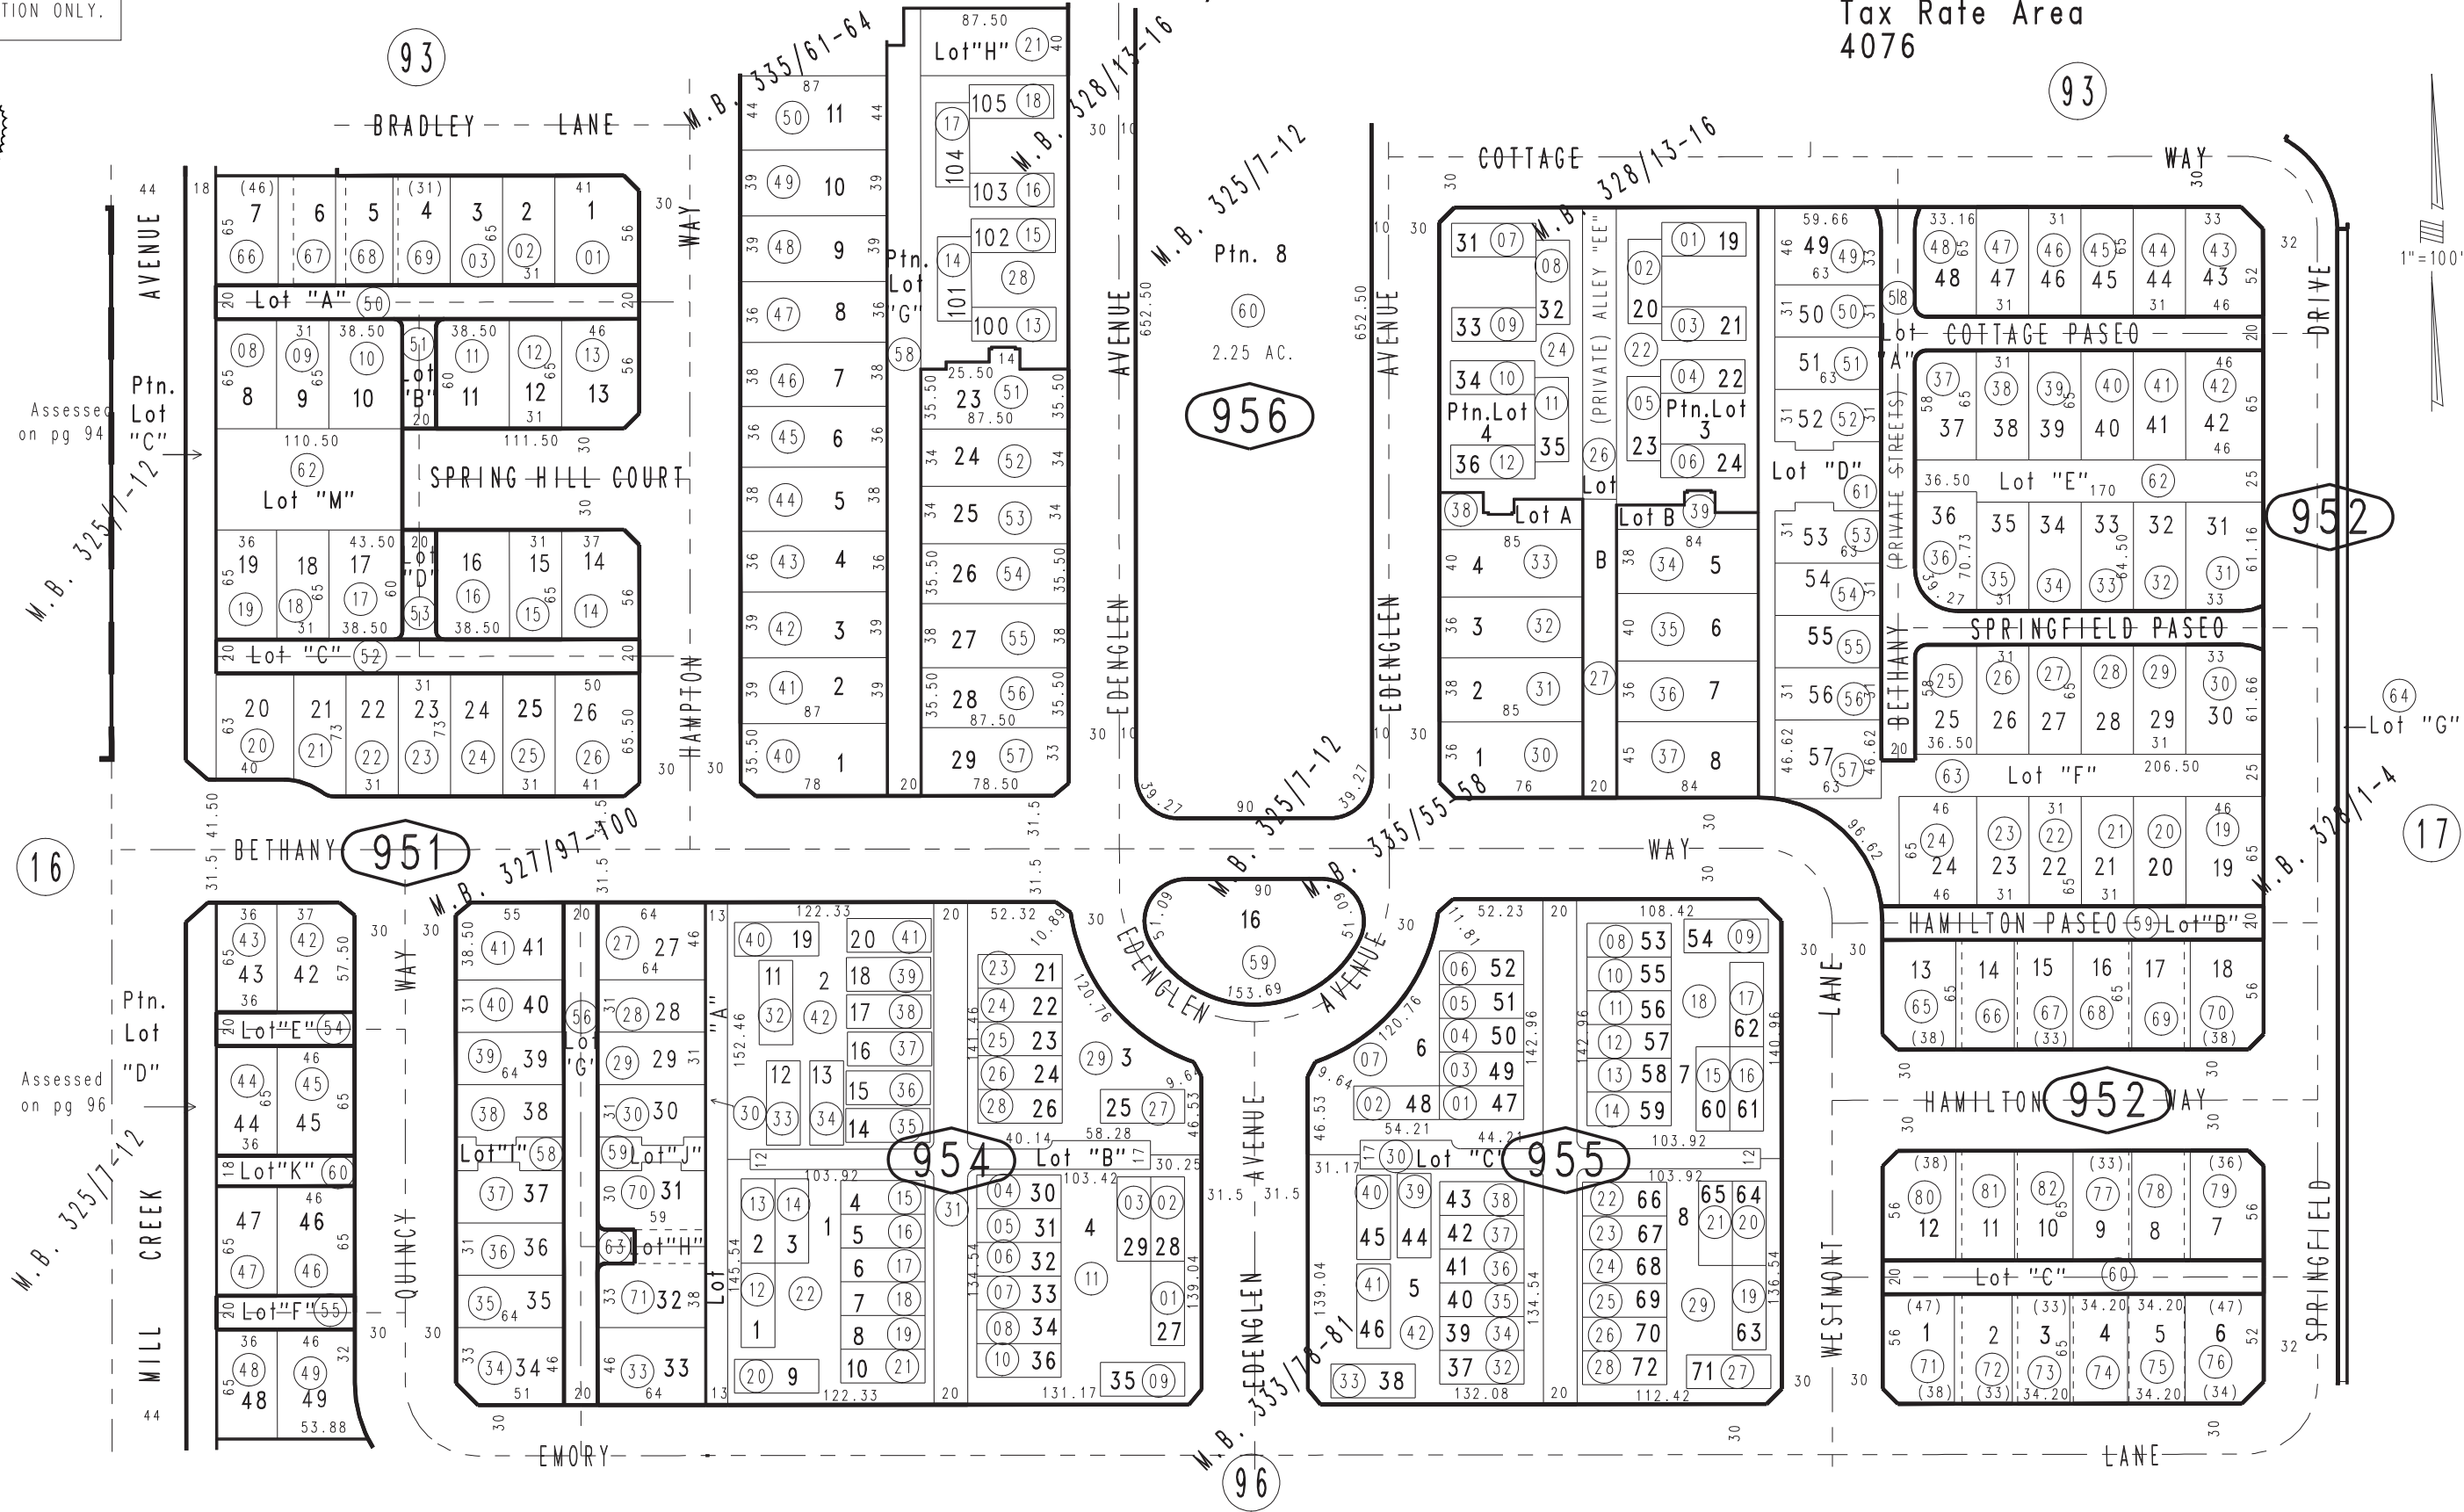

Tract No. 17561, M.B. 327/97-100

Mt. View Elementary 0218 - 95
Tax Rate Area
4076



Tract No. 18791, M.B. 335/55-58

Tract No. 18742, M.B. 333/78-81, Condo Plans 09-0417128, Ph 3, 09-0565380, Ph 5, 09-0565383, Ph 4

09-0565386, Ph 7, 09-0565389, Ph 6, 10-0030870, Ph 8, 10-0333976, Ph 9, 10-0387876, Ph 10

Ptn. Tract No. 17562, M.B. 328/13-16, Condo Plans 07-0603991, Ph 2, 09-0254153, Ph 3

Tract No. 17563, M.B. 328/1-4

JULY 2007 RM Ptn. Tract No. 17392, M.B. 325/7-12

Ptn. Tract No. 18790, M.B. 335/61-64

Ptn. N.E.1/4, Sec. 12
T.2S., R.7W.

Assessor's Map
Book 0218 Page 95
San Bernardino County

REVISED
03/26/25 KC
10/15/25 KC-MC