


THIS MAP IS FOR THE PURPOSE
OF AD VALOREM TAXATION ONLY.



W.1/2 Sec.14, T.4N.,R.3W., S.B.B.&M.

Apple Valley
Tax Rate Area
54019 54063
54162 54164

0438 - 21

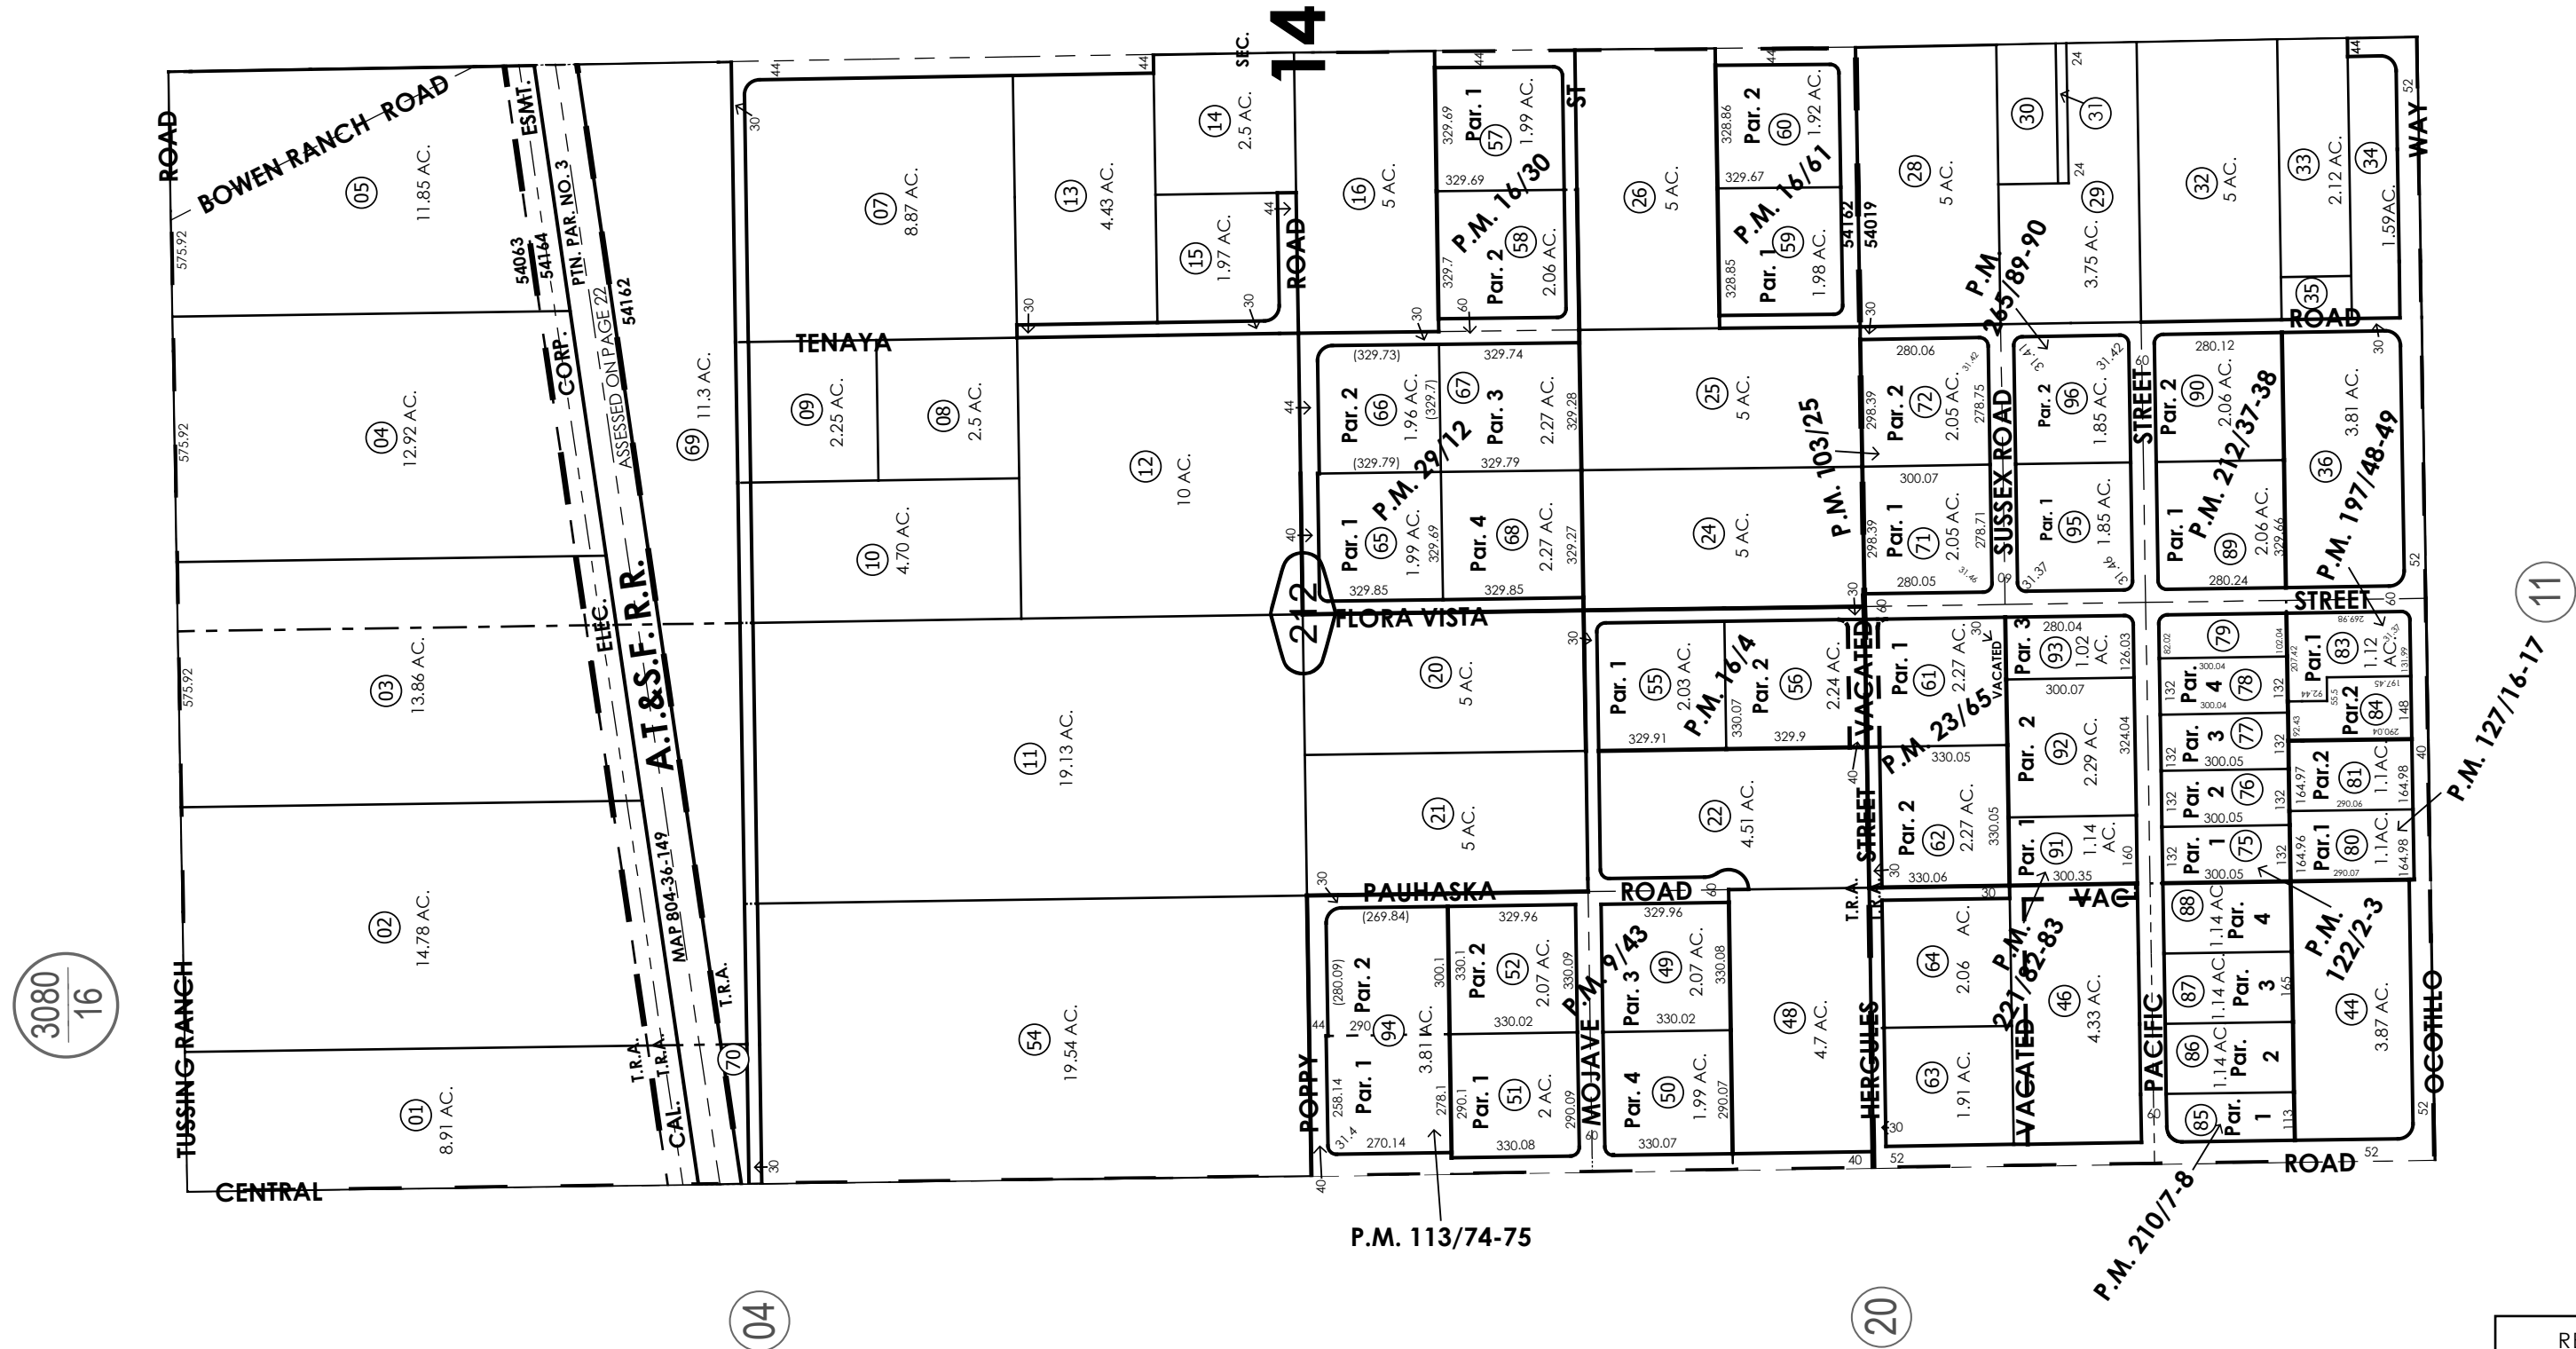

Parcel Map No. 1828, P.M. 16/4
Parcel Map No. 1755, P.M. 16/30
Parcel Map No. 1952, P.M. 16/61
Parcel Map No. 2725, P.M. 23/65
Parcel Map No. 3175, P.M. 29/12
Parcel Map No. 9352, P.M. 103/25

Parcel Map No. 10377, P.M. 113/74-75
Parcel Map No. 10705, P.M. 122/2-3
Ptn. Parcel Map No. 10692, P.M. 127/16-17
Parcel Map No. 15756, P.M. 197/48-49
Parcel Map No. 16881, P.M. 210/7-8
Parcel Map No. 1098, P.M. 9/43

W.1/2 Sec.14, T.4N.,R.3W.

Assessor's Map
Book 0438 Page 21
San Bernardino County

REVISED
02/01/24 KA
02/13/25 CA
02/27/26 XM
05/27/26 DC

April 2004