


THIS MAP IS FOR THE PURPOSE  
OF AD VALOREM TAXATION ONLY.



Ptn. Rancho Santa Ana Del Chino, M.B. 6/15

City of Chino  
Tax Rate Area  
1164

1057 - 15

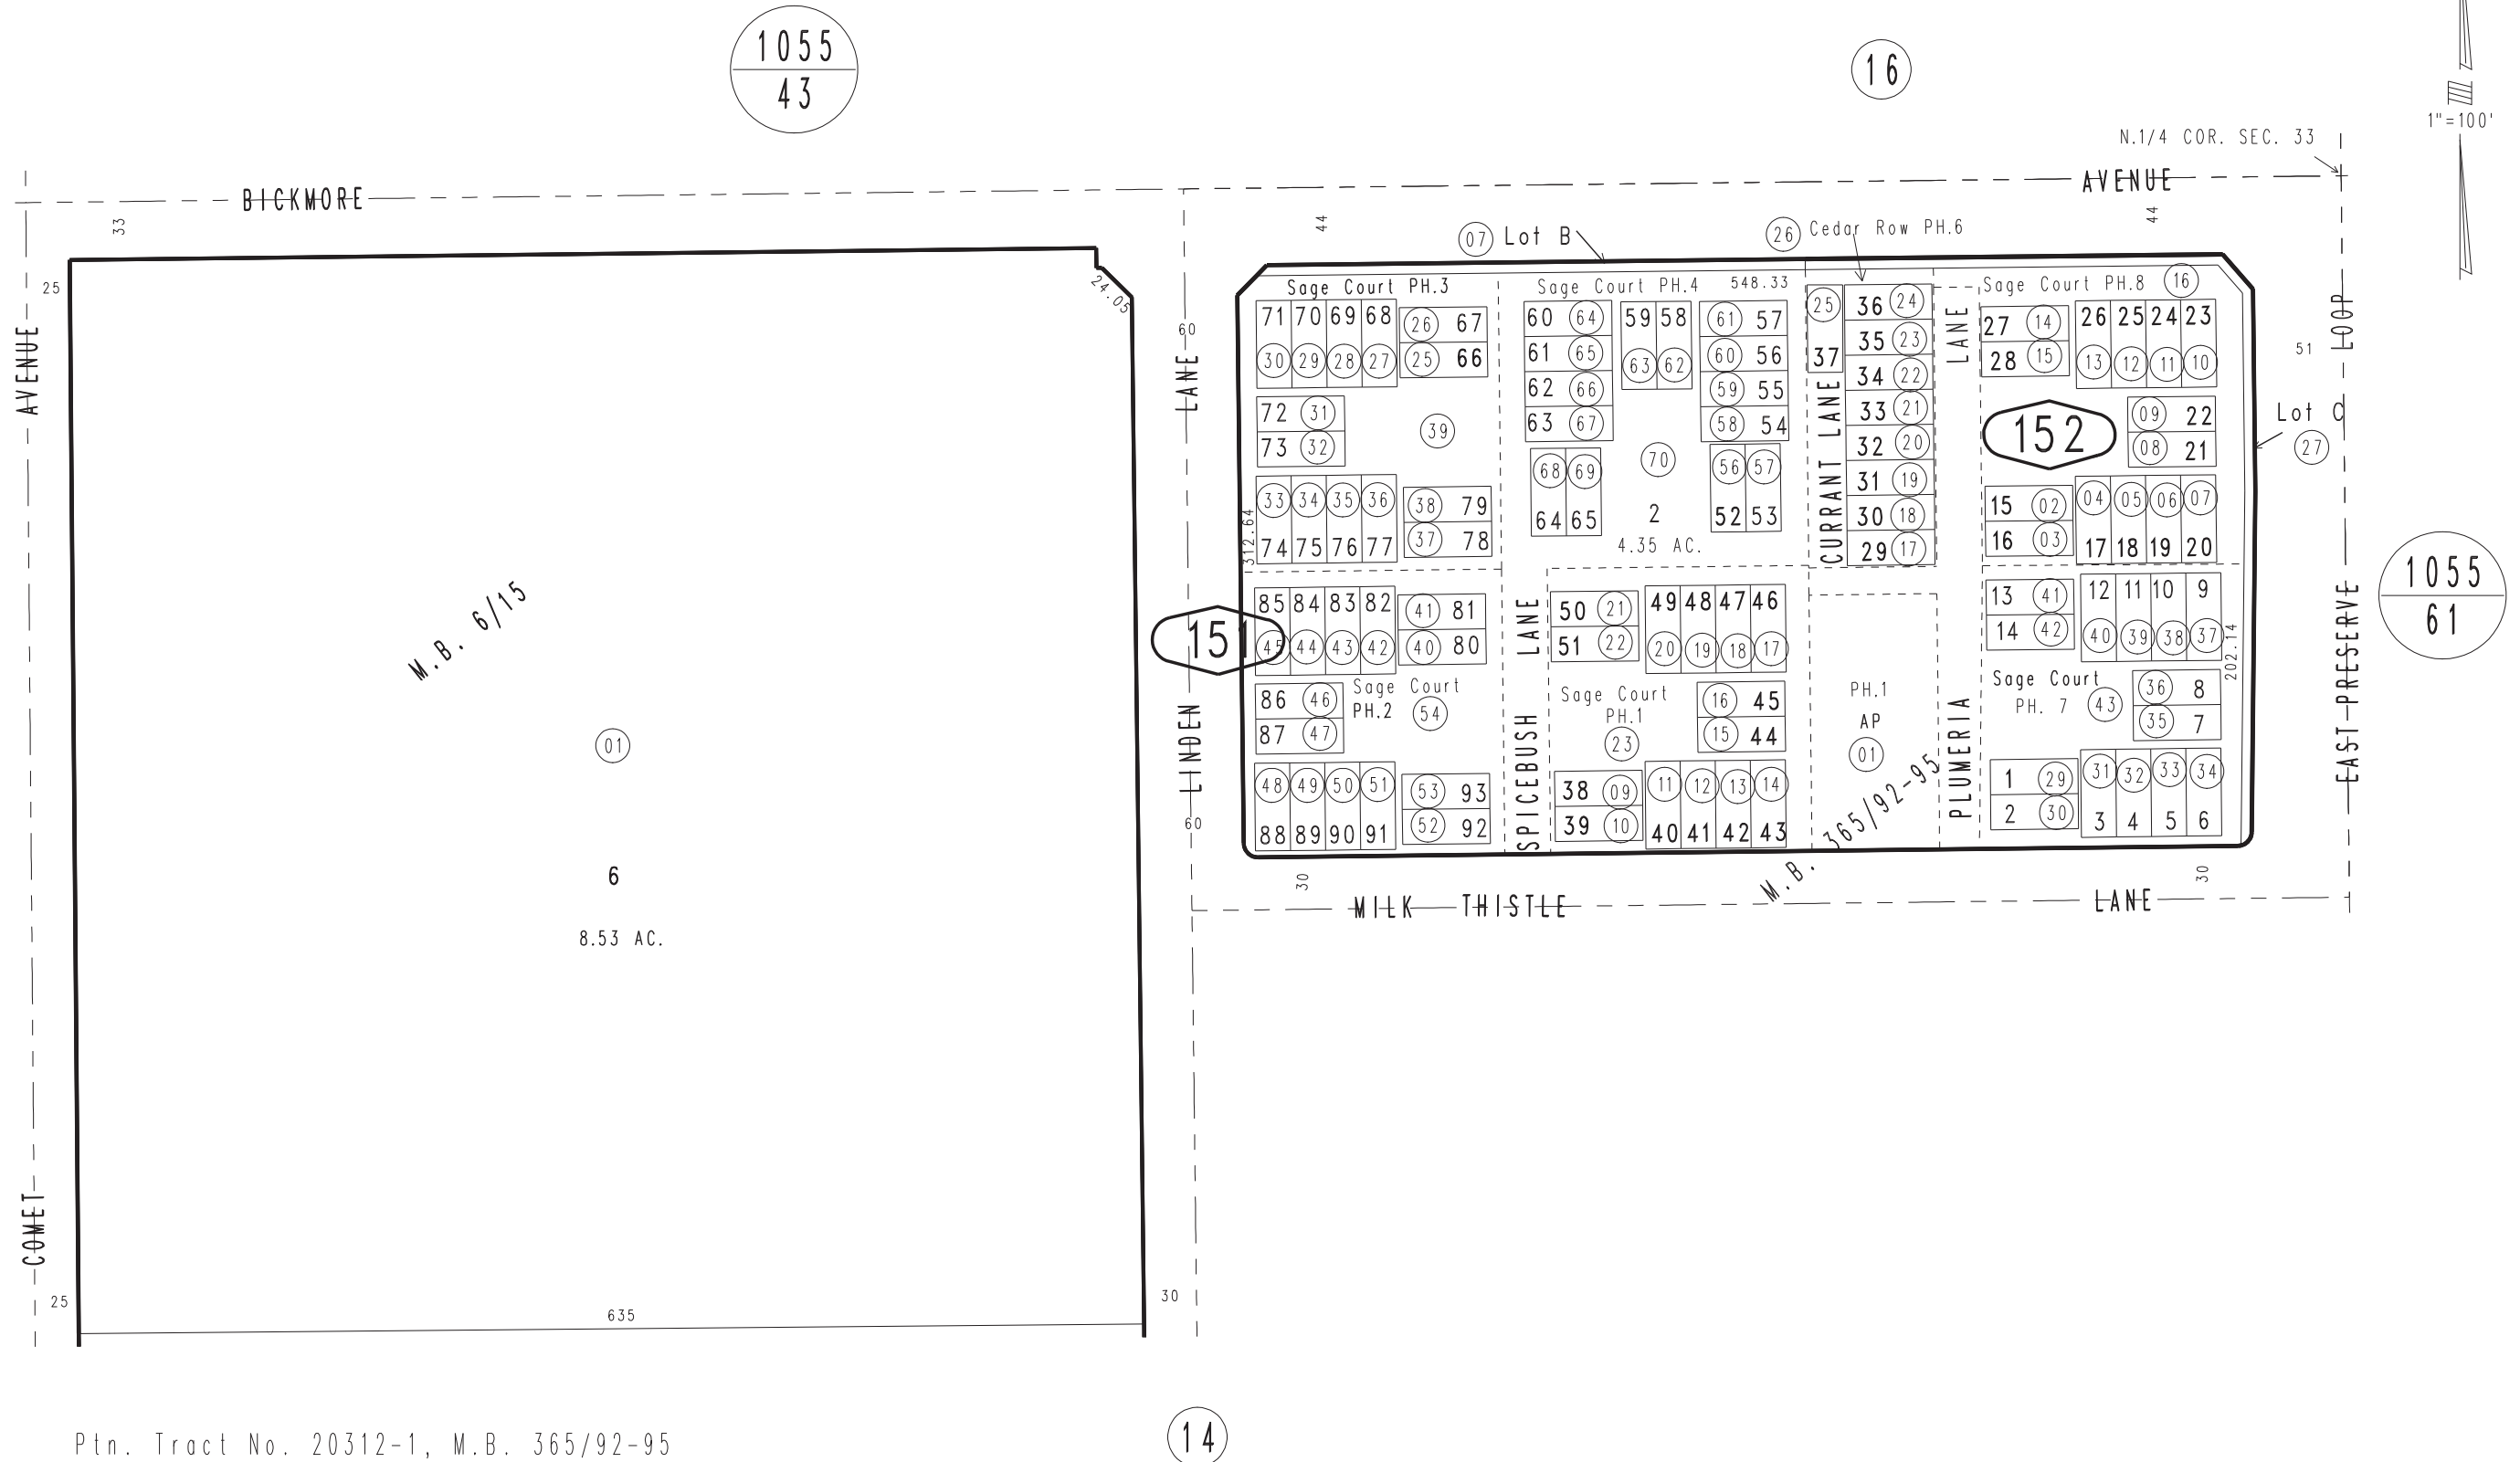

Ptn. Tract No. 20312-1, M.B. 365/92-95  
Sage Court Condo Plans:  
2023-0198175 PH.1, 2023-0307956 PH.2  
2023-0307957 PH.3, 2024-0305061 PH.4  
2023-0198177 PH.8, 2025-0038309 PH.7  
2023-0198178 Cedar Row PH.6

SEPTEMBER 2006 RM

Ptn. N.W.1/4, Sec. 33  
T.2S., R.7W.

Assessor's Map  
Book 1057 Page 15  
San Bernardino County

REVISED  
12/13/23 RU  
12/29/23 RU  
03/01/24 KC  
04/01/24 KA  
02/06/25 KC  
05/20/25 RU